



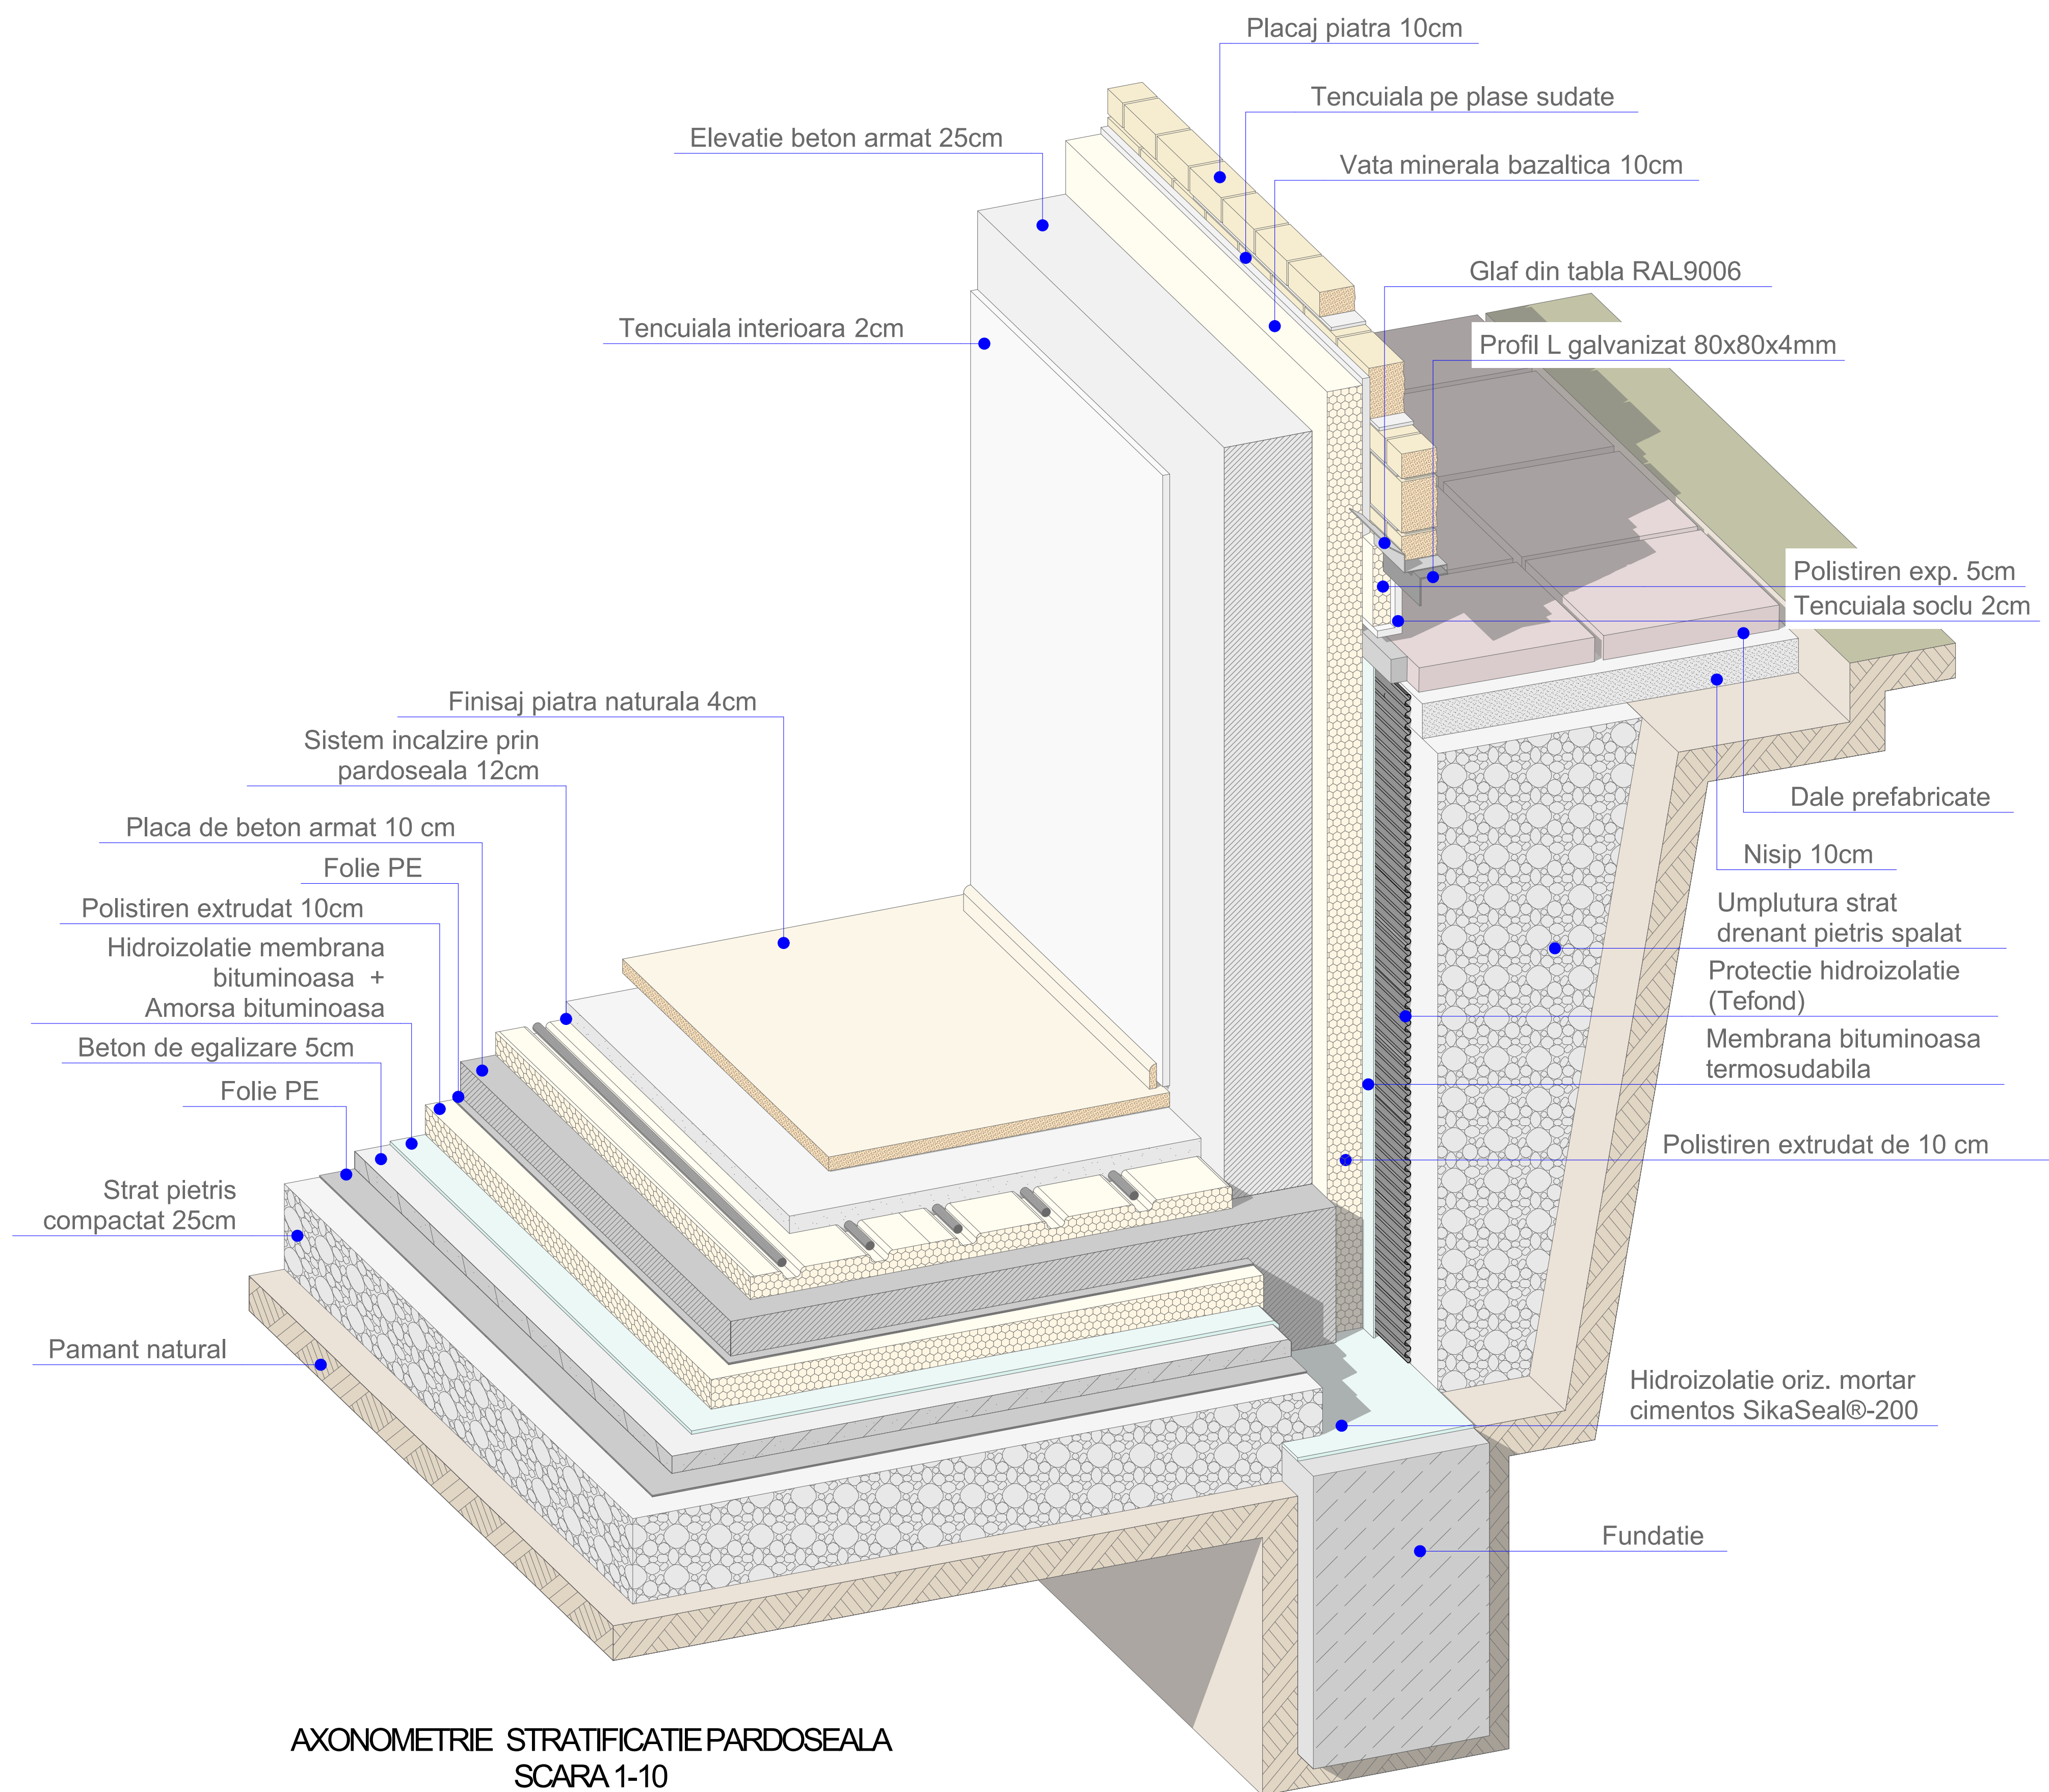

AXONOMETRIE STRATIFICATIE PARDOSEALA
SCARA 1-10

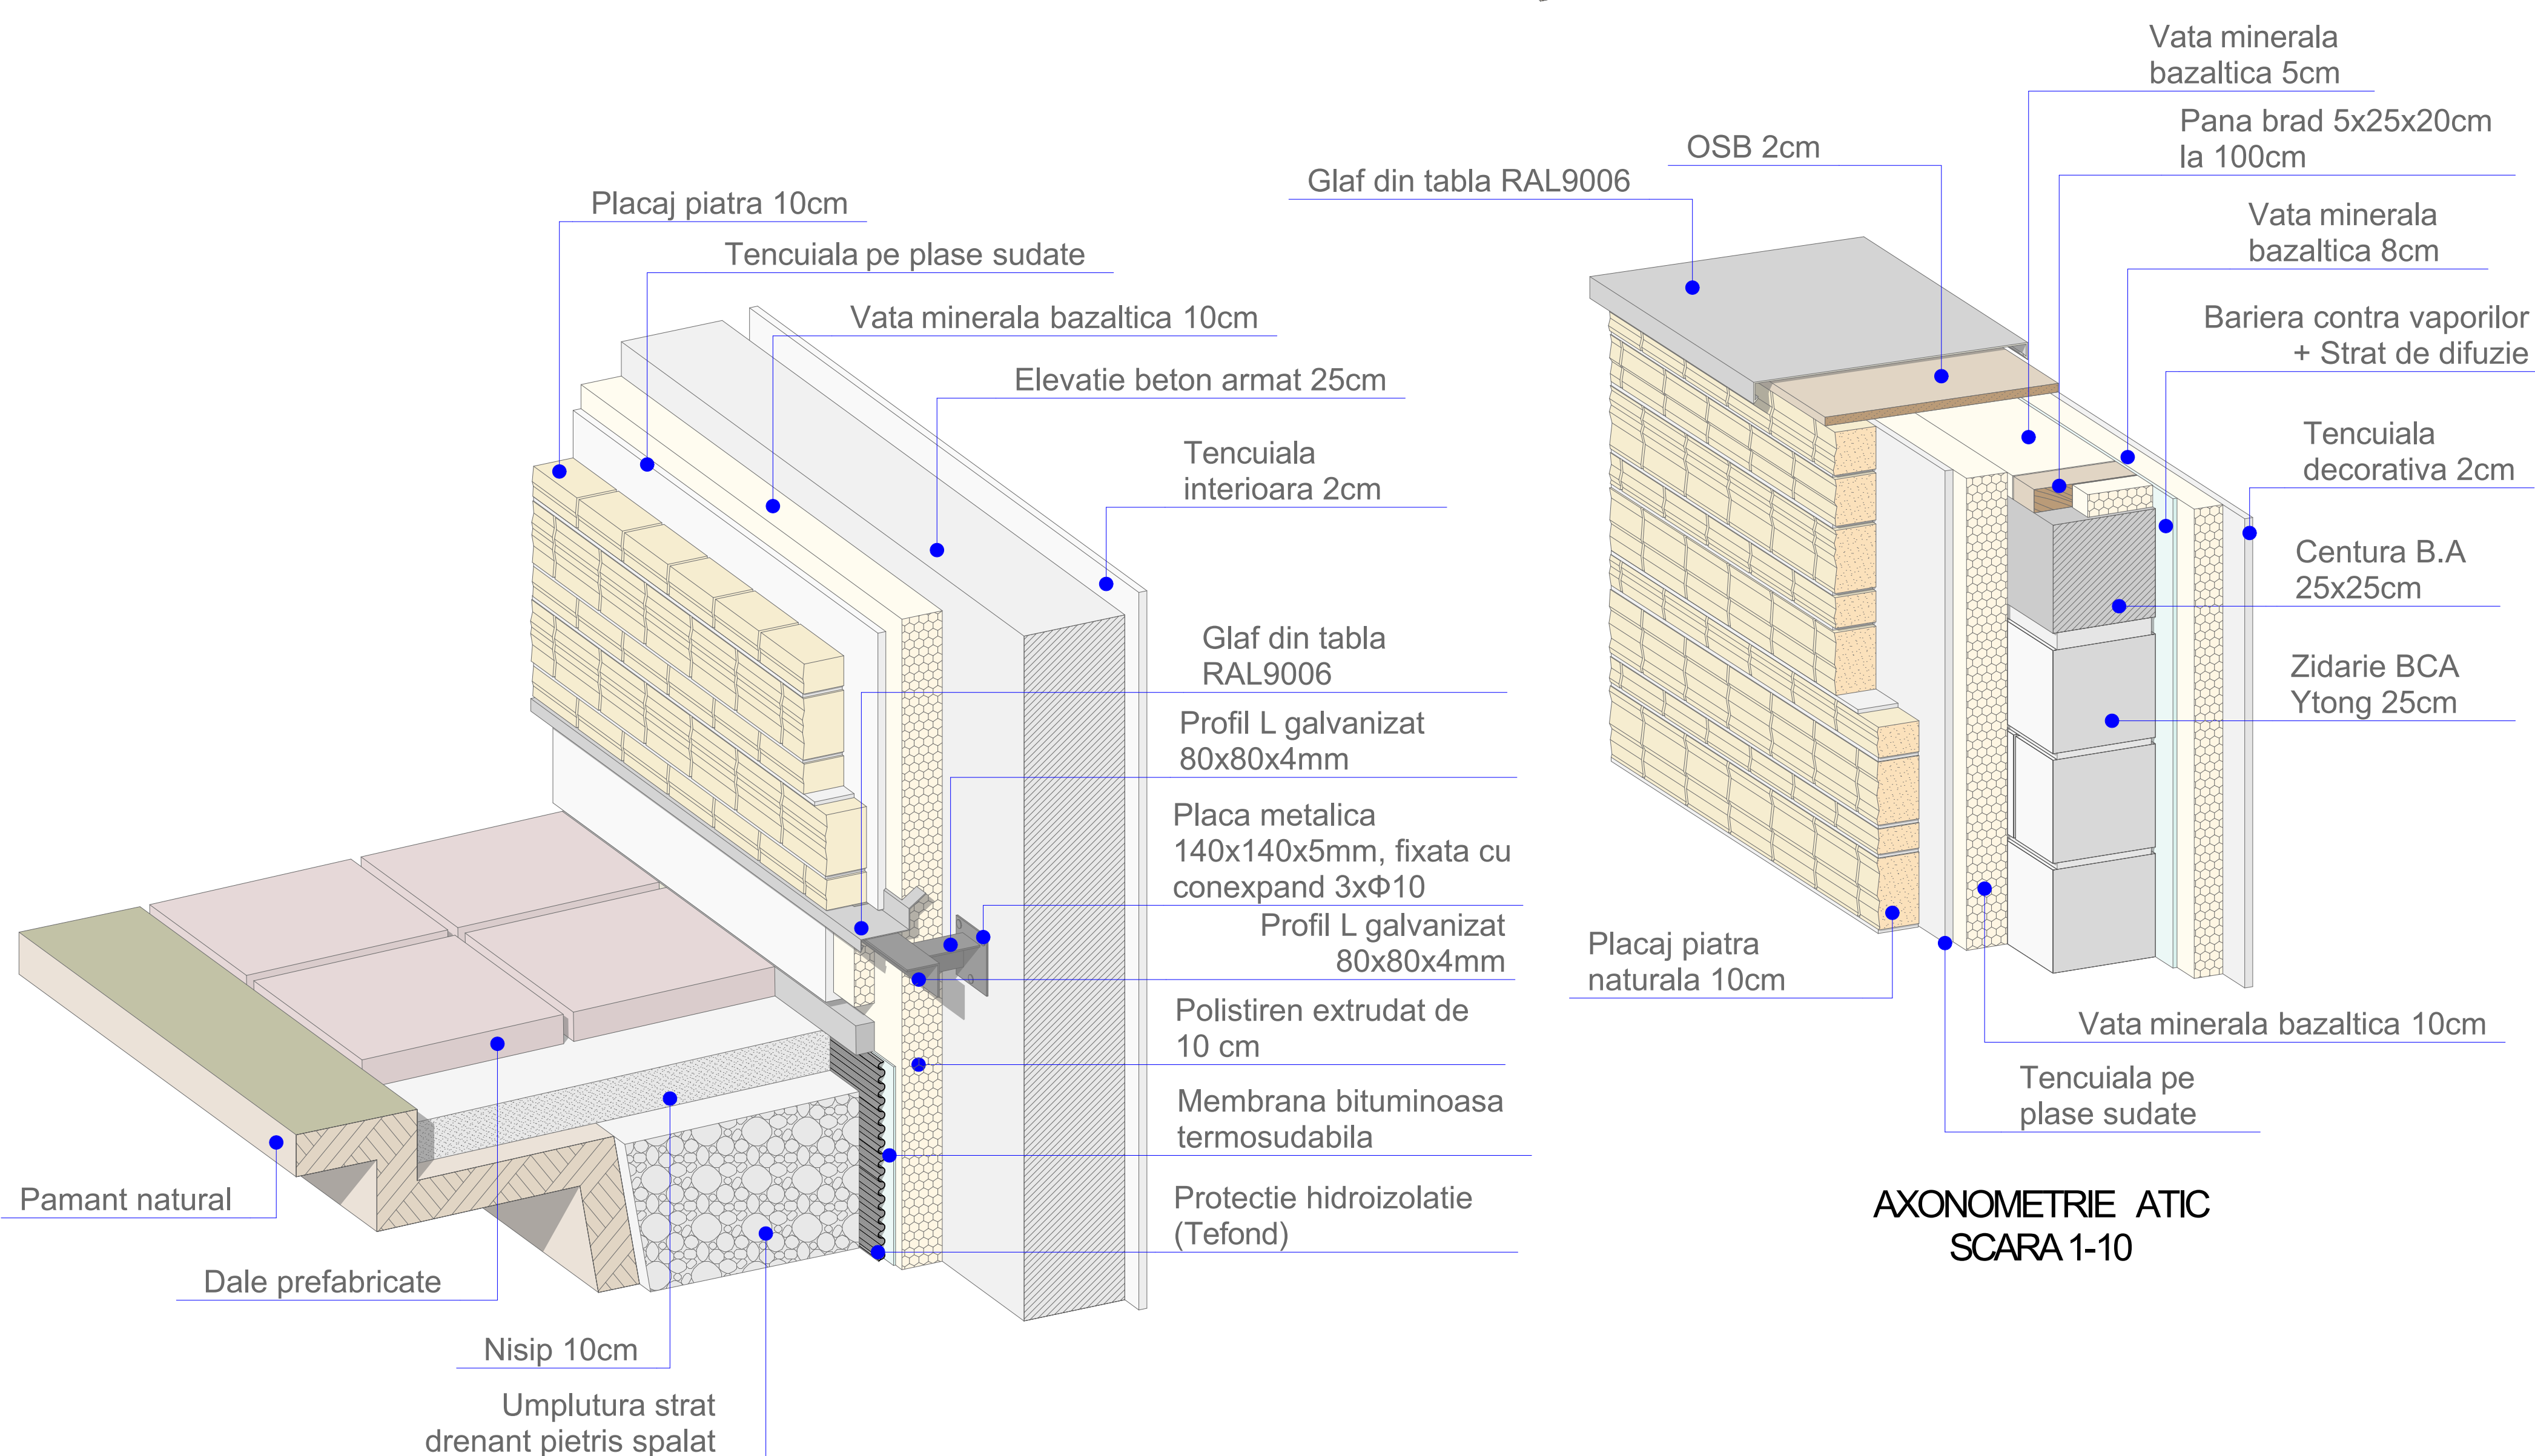

AXONOMETRIE ATIC
SCARA 1-10

AXONOMETRIE SISTEM SUSTINERE PLACAJ PIATRA NATURALA
SCARA 1-10